




PLAN 1:50

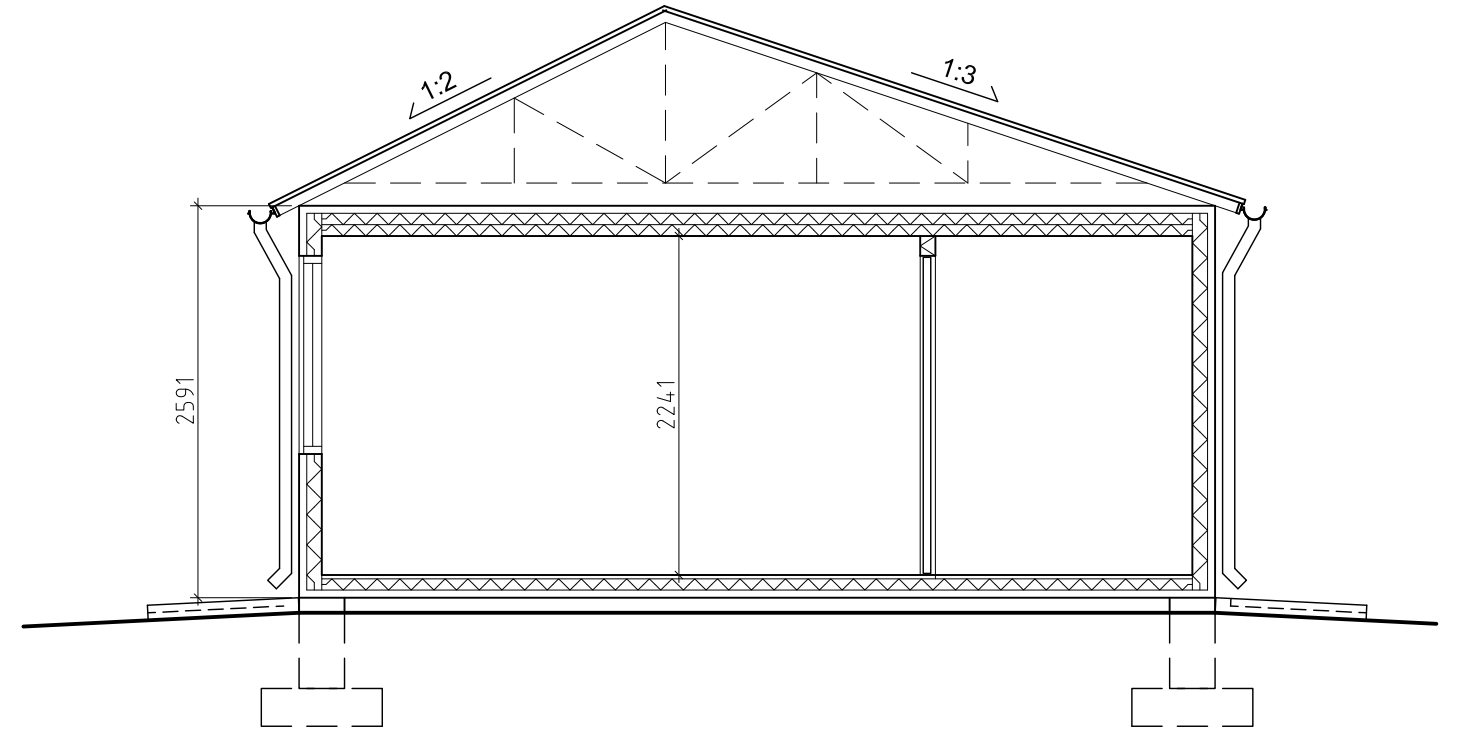


SECTION A 1:50

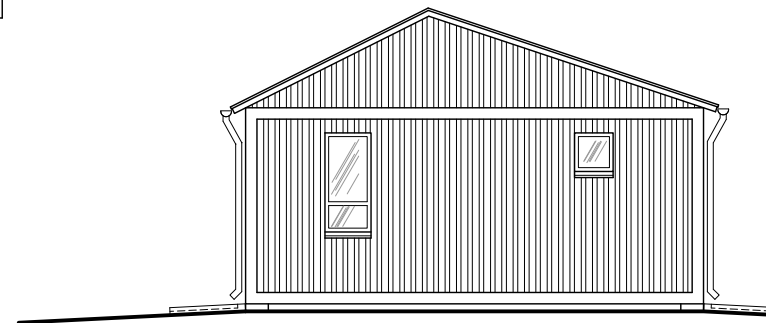


FACADE 1 1:100

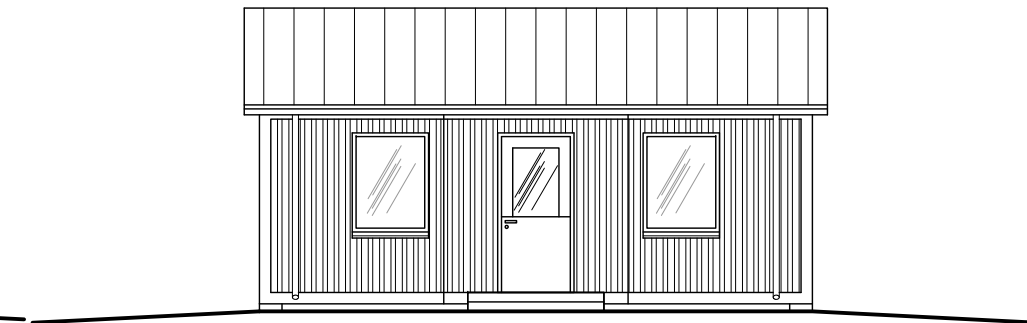

FACADE 2 1:100

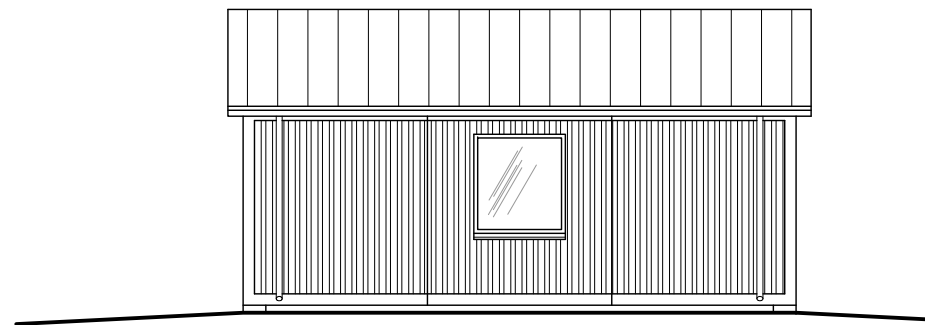

FACADE 3 1:100

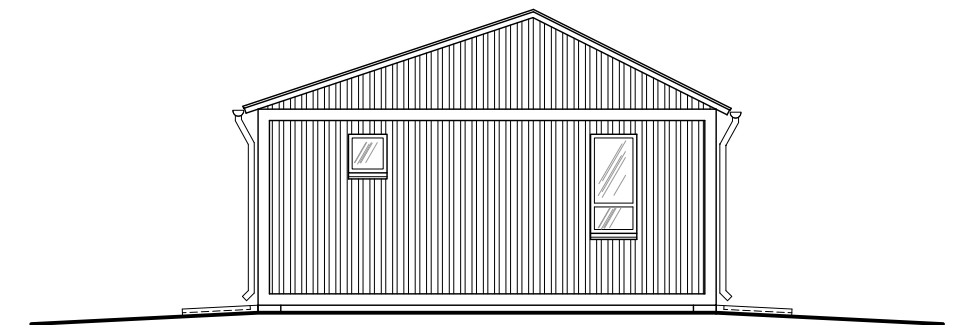

FACADE 4 1:100